


1st FLOOR

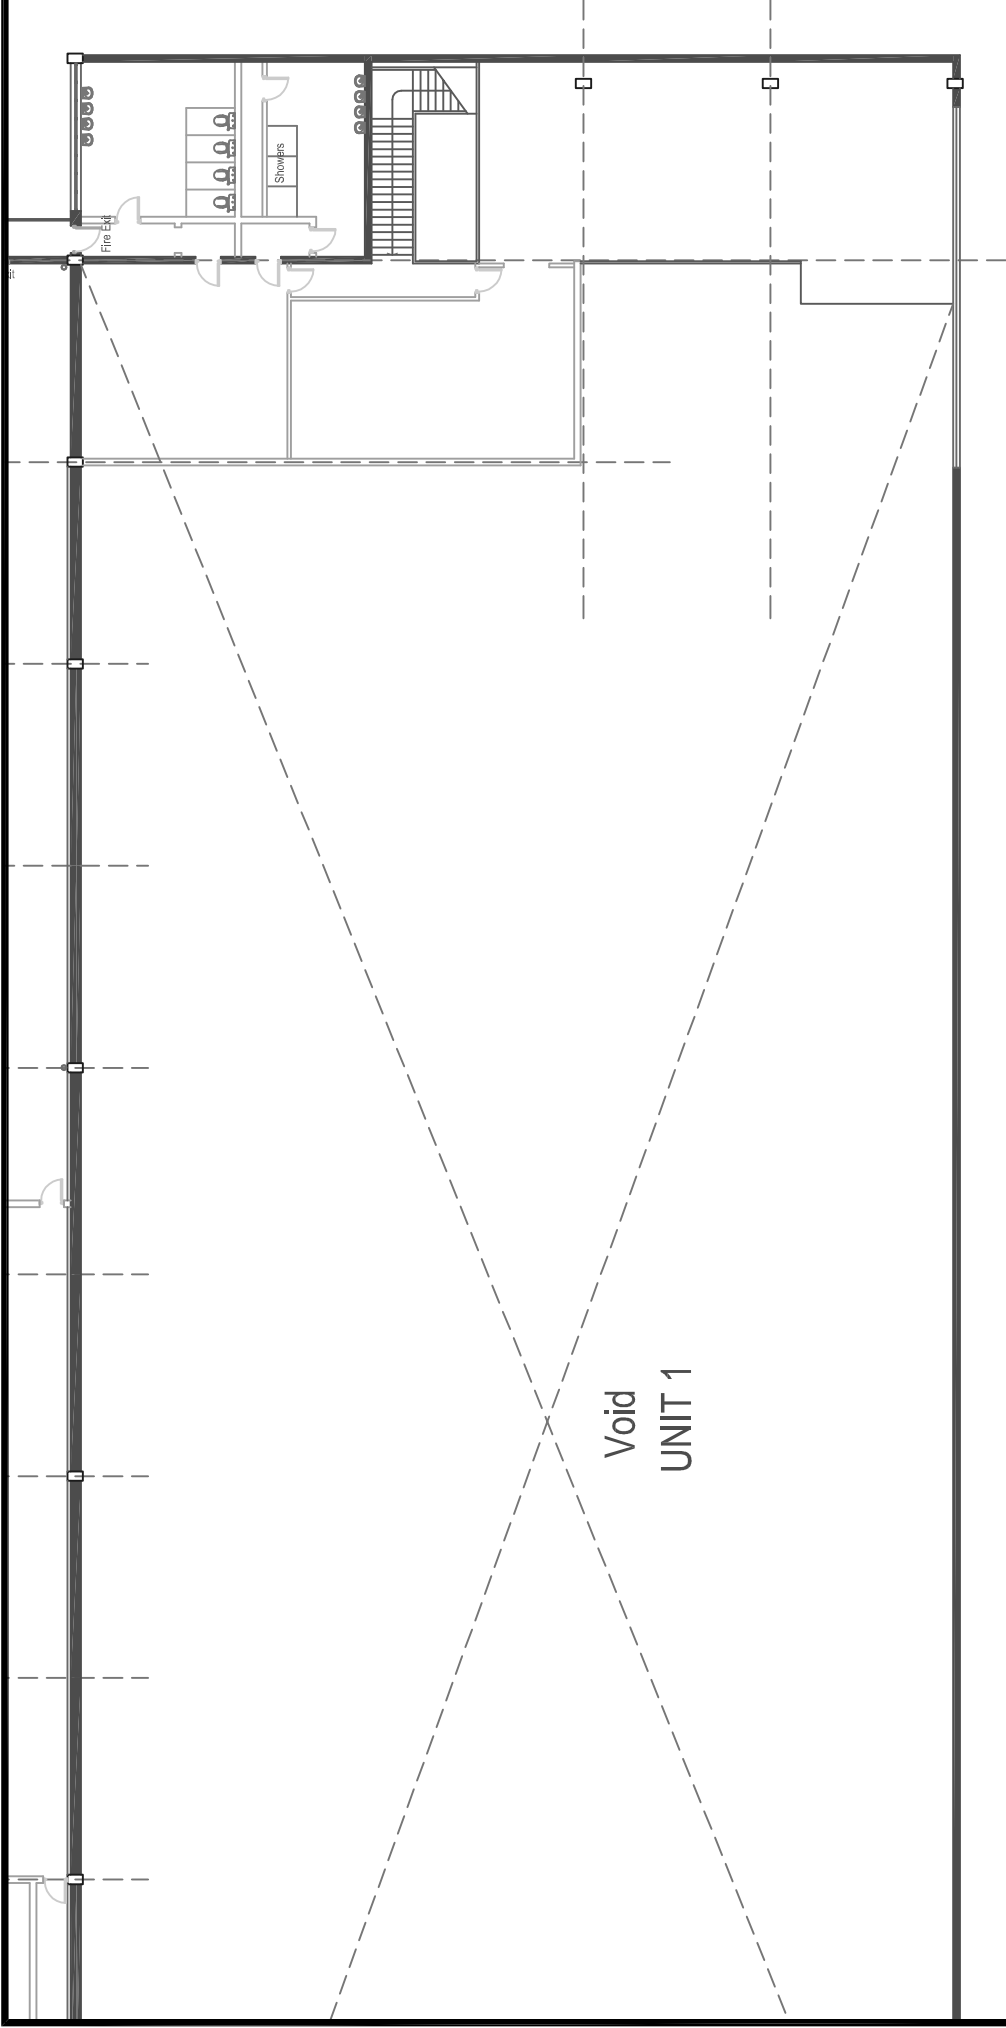

Workspace Group

Magenta House
85 Whitechapel Road
London E1 1DU
Tel: 020 7247 7614 Fax: 020 7247 0157
www.workspacegroup.co.uk

Project Title:

Marshgate Business Centre
Current Layout

Project Ref.:

Address:
10/12 Marshgate Lane
Stratford
London E8 3QE

Drawing Title:

Units 1 & 2

Drawing No.:

MAWSGFP/003

Date: Feb 2008

Scale: 1:250(1:500@A3)


Revisions:

NONE

Date:

Amendment Notes:

GR. FLOOR

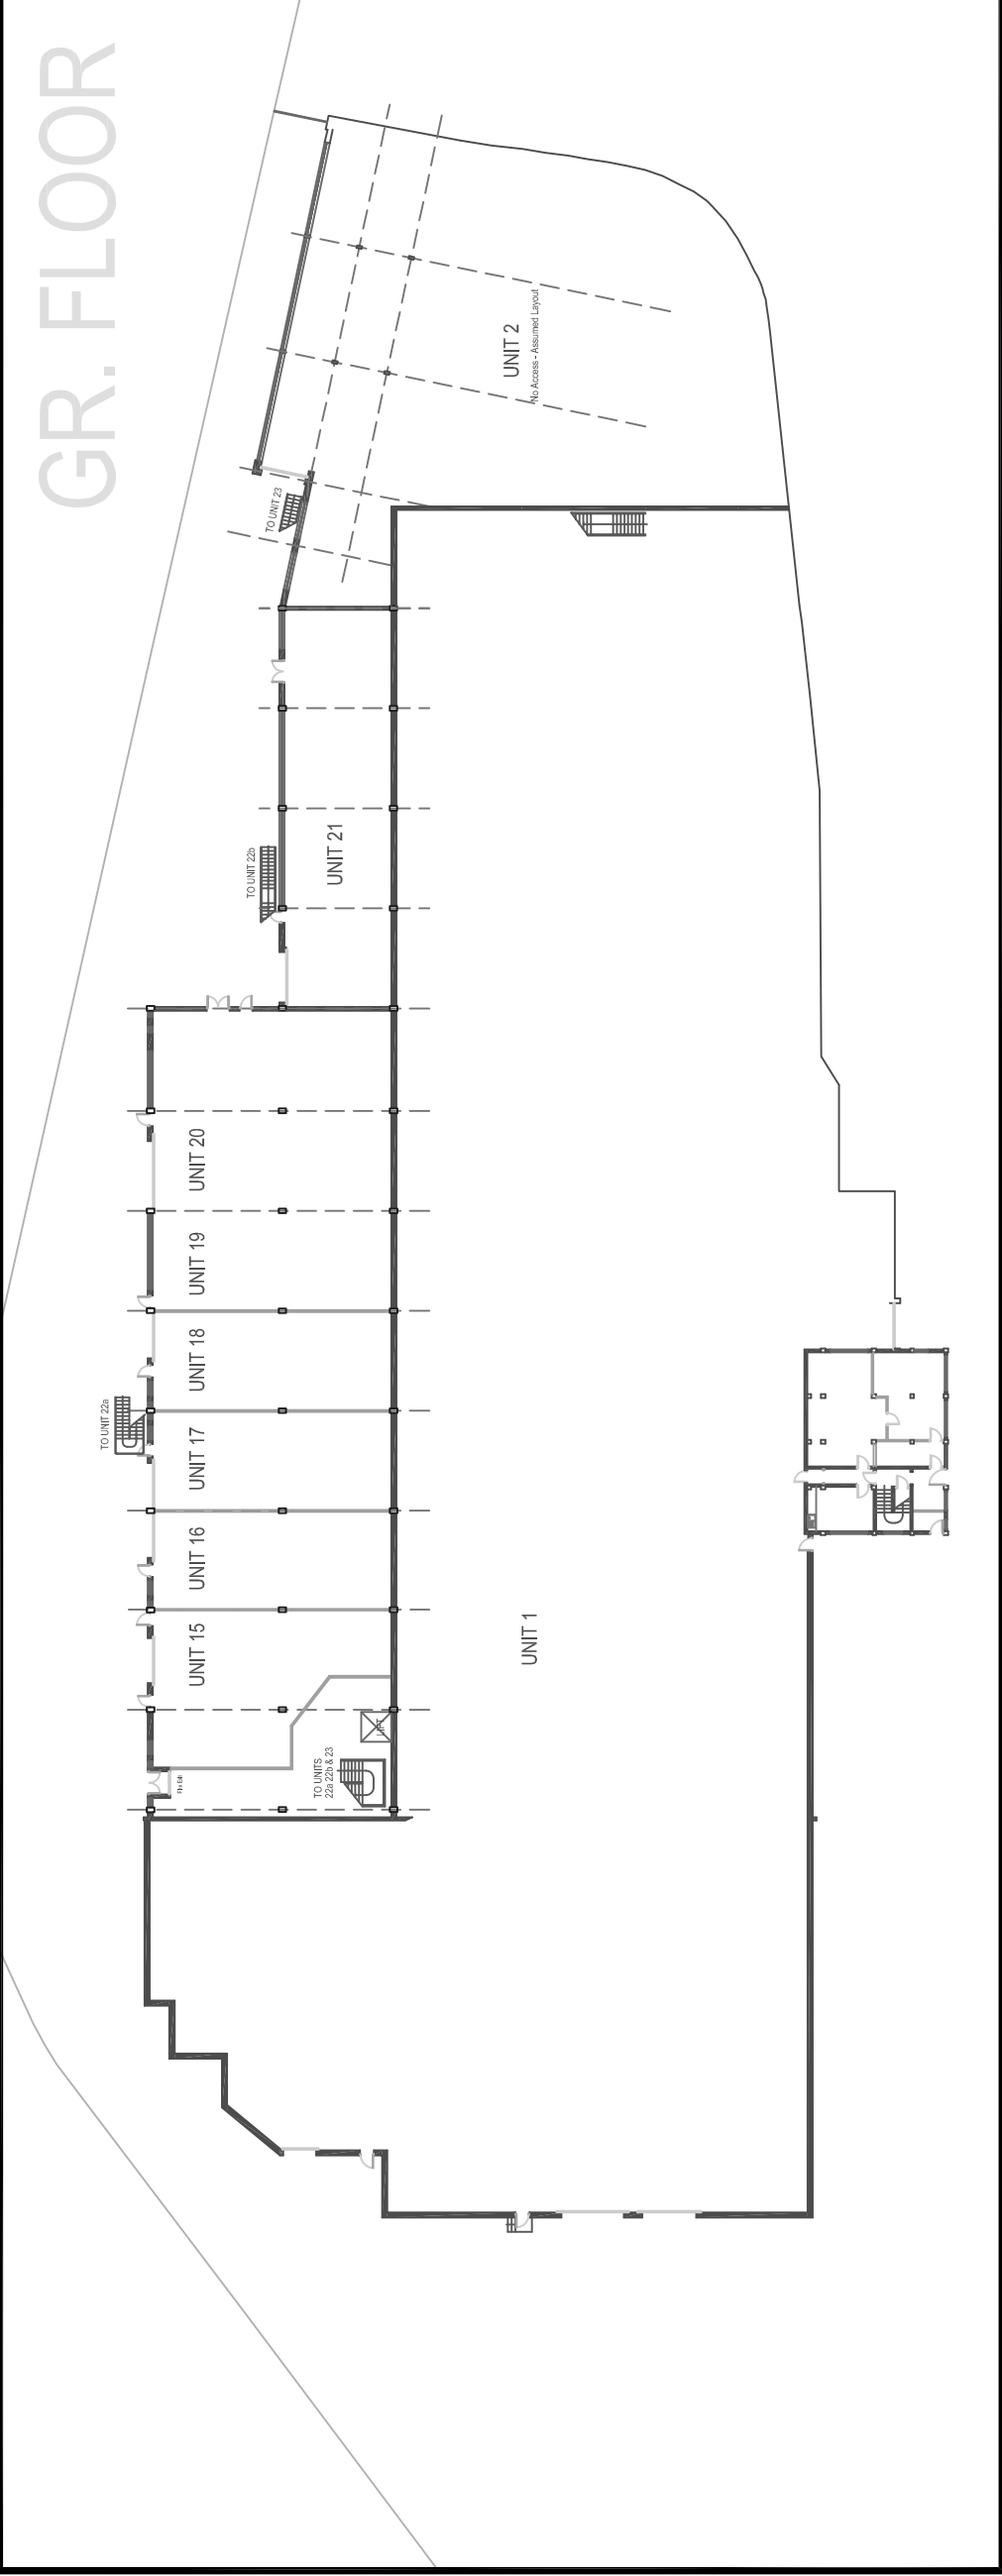

- Notes:
- 1. Do not scale off the drawing. Use given dimensions only.
 - 2. All dimensions to be checked on site.
 - 3. Allotted to be subject of any omissions or errors.



Workspace Group